




OAK GROVE ELEMENTARY SCHOOL

1500 NW OAK GROVE DRIVE, ALBANY OR 97321

OAK GROVE DRIVE

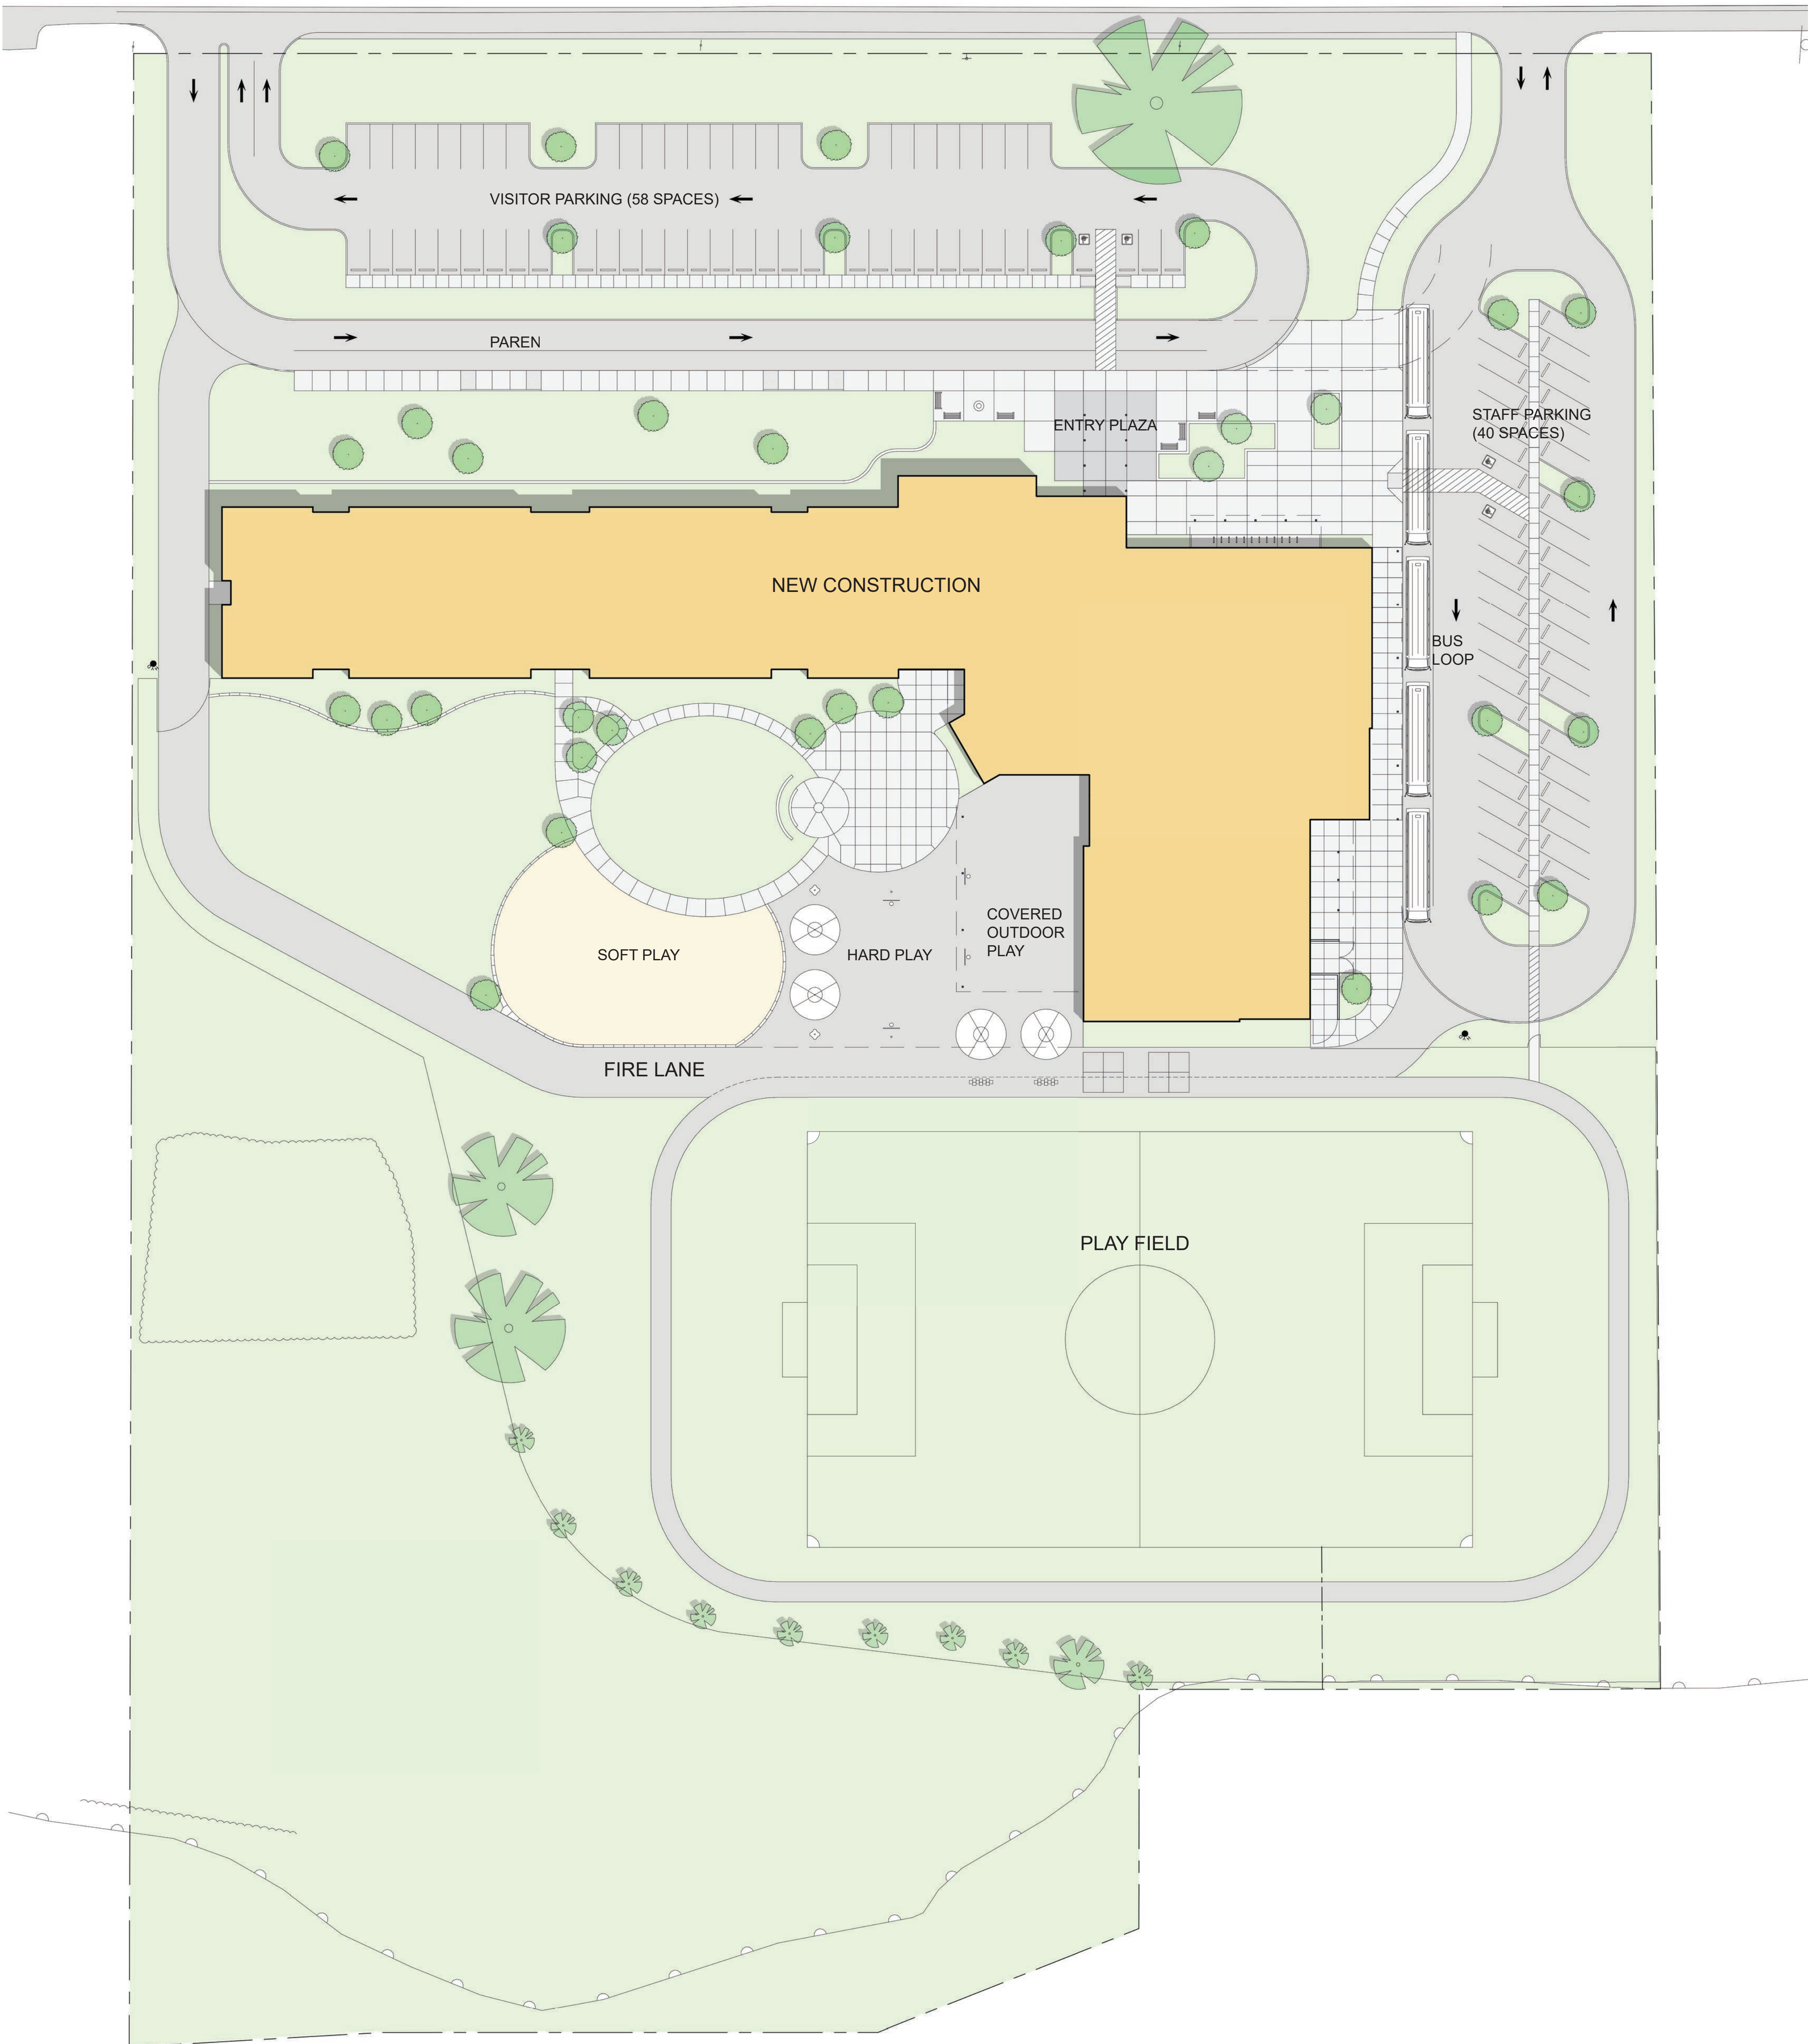


0 15 30 60 FT

SITE PLAN




OAK GROVE ELEMENTARY SCHOOL

1500 NW OAK GROVE DRIVE, ALBANY OR 97321

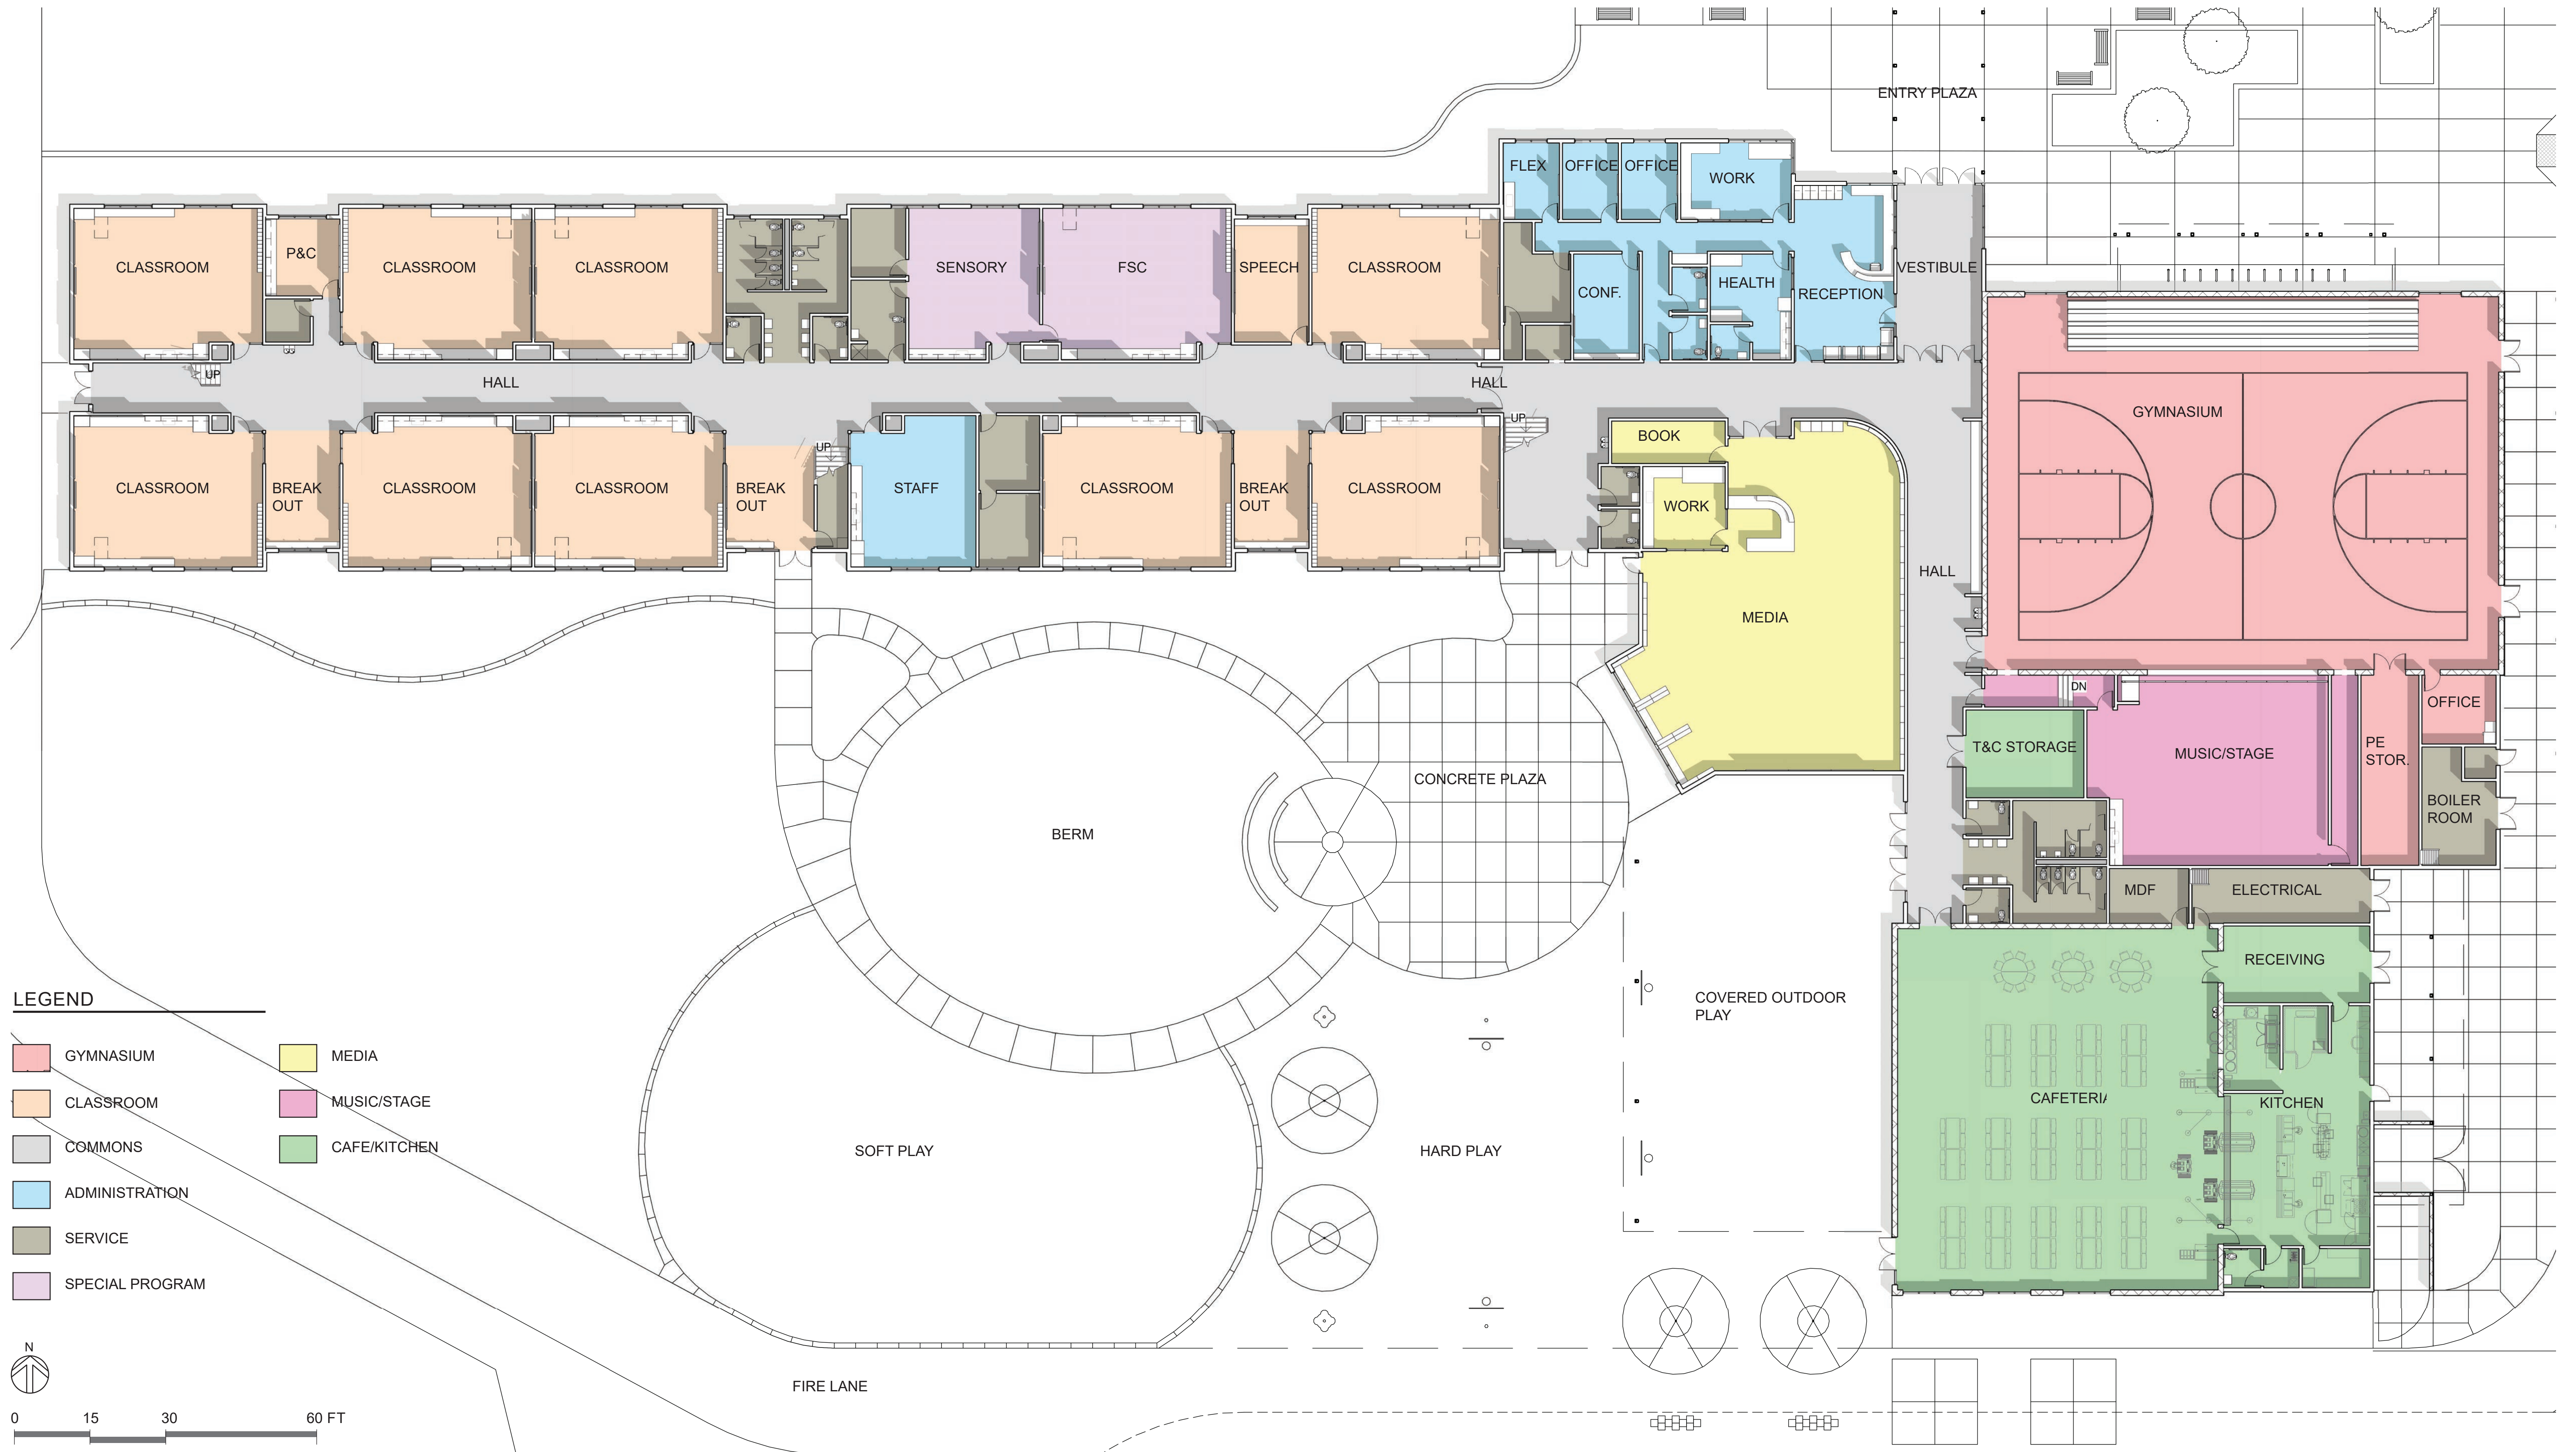

LEGEND

- GYMNASIUM
- CLASSROOM
- COMMONS
- ADMINISTRATION
- SERVICE
- SPECIAL PROGRAM
- MEDIA
- MUSIC/STAGE
- CAFE/KITCHEN

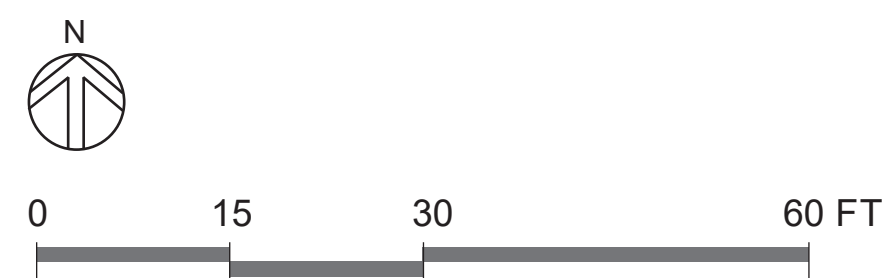

OVERALL FLOOR PLAN



OAK GROVE ELEMENTARY SCHOOL

1500 NW OAK GROVE DRIVE, ALBANY OR 97321



ENTRANCE



OAK GROVE ELEMENTARY SCHOOL

1500 NW OAK GROVE DRIVE, ALBANY OR 97321




PLAZA




OAK GROVE ELEMENTARY SCHOOL

1500 NW OAK GROVE DRIVE, ALBANY OR 97321

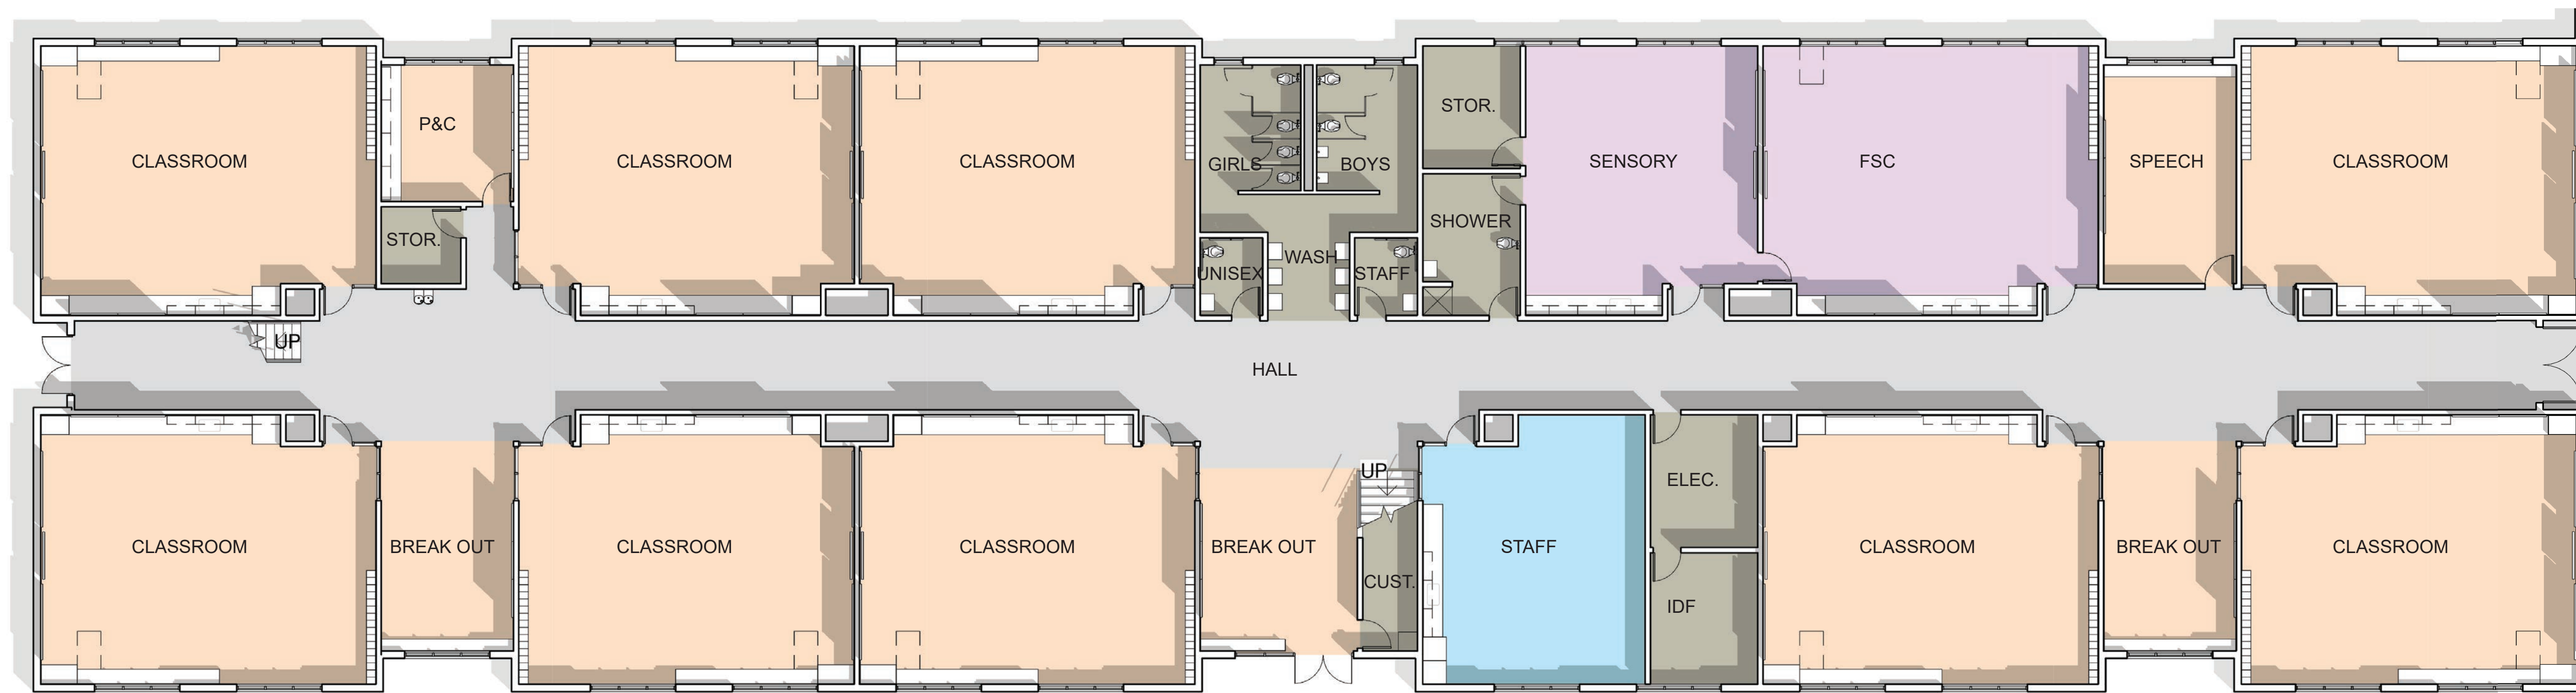

GROUND FLOOR PLAN - CLASSROOM

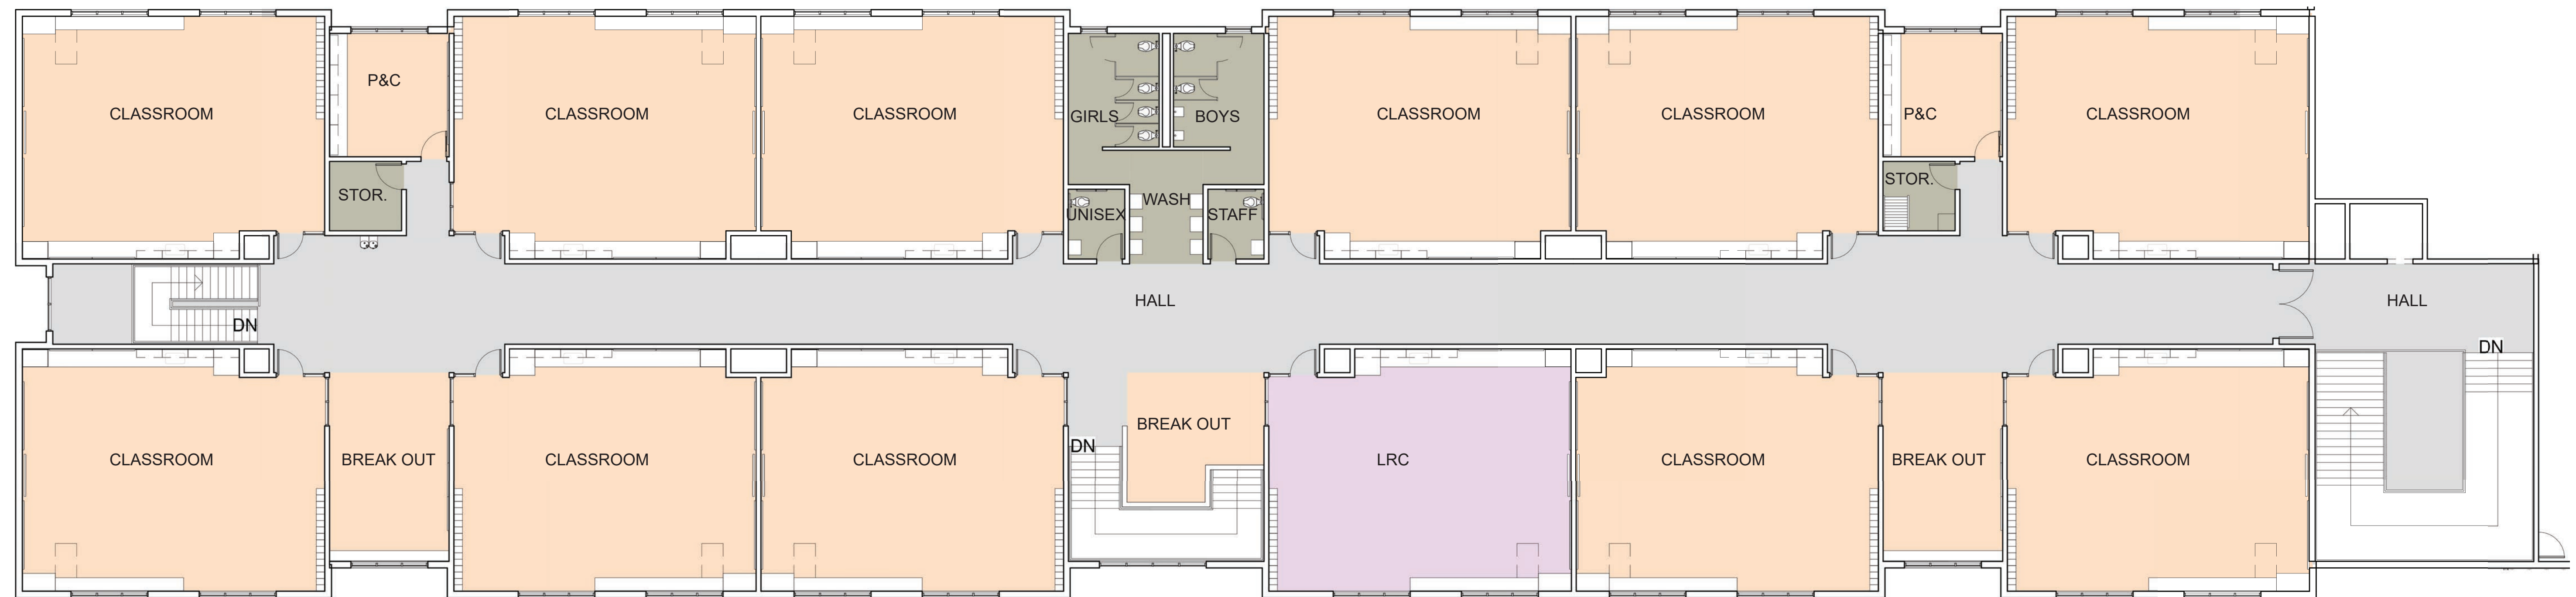

SECOND FLOOR PLAN - CLASSROOM

LEGEND

- | | | | | |
|-----------|-------------|----------------|-----------------|--------------|
| GYMNASIUM | MEDIA | COMMONS | SERVICE | CAFE/KITCHEN |
| CLASSROOM | MUSIC/STAGE | ADMINISTRATION | SPECIAL PROGRAM | |



0 10 20 40 FT



GROUND FLOOR PLAN - ADMIN AND MEDIA

LEGEND

- GYMNASIUM
- CLASSROOM
- COMMONS
- ADMINISTRATION
- SERVICE
- SPECIAL PROGRAM
- MEDIA
- MUSIC/STAGE
- CAFE/KITCHEN












0 10 20 40 FT




OAK GROVE ELEMENTARY SCHOOL


1500 NW OAK GROVE DRIVE, ALBANY OR 97321

LEGEND

- | | |
|--|--|
|  GYMNASIUM |  MEDIA |
|  CLASSROOM |  MUSIC/STAGE |
|  COMMONS |  CAFE/KITCHEN |
|  ADMINISTRATION | |
|  SERVICE | |
|  SPECIAL PROGRAM | |

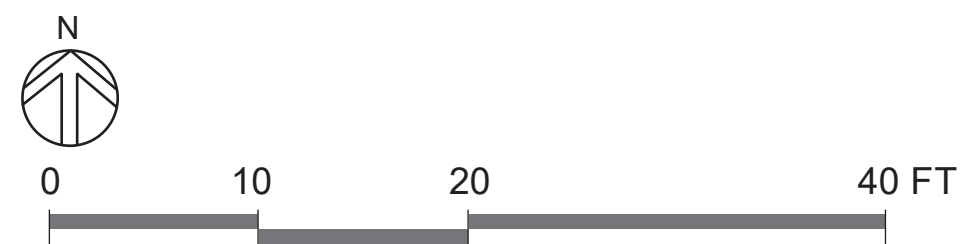


GROUND FLOOR PLAN - GYM AND CAFE

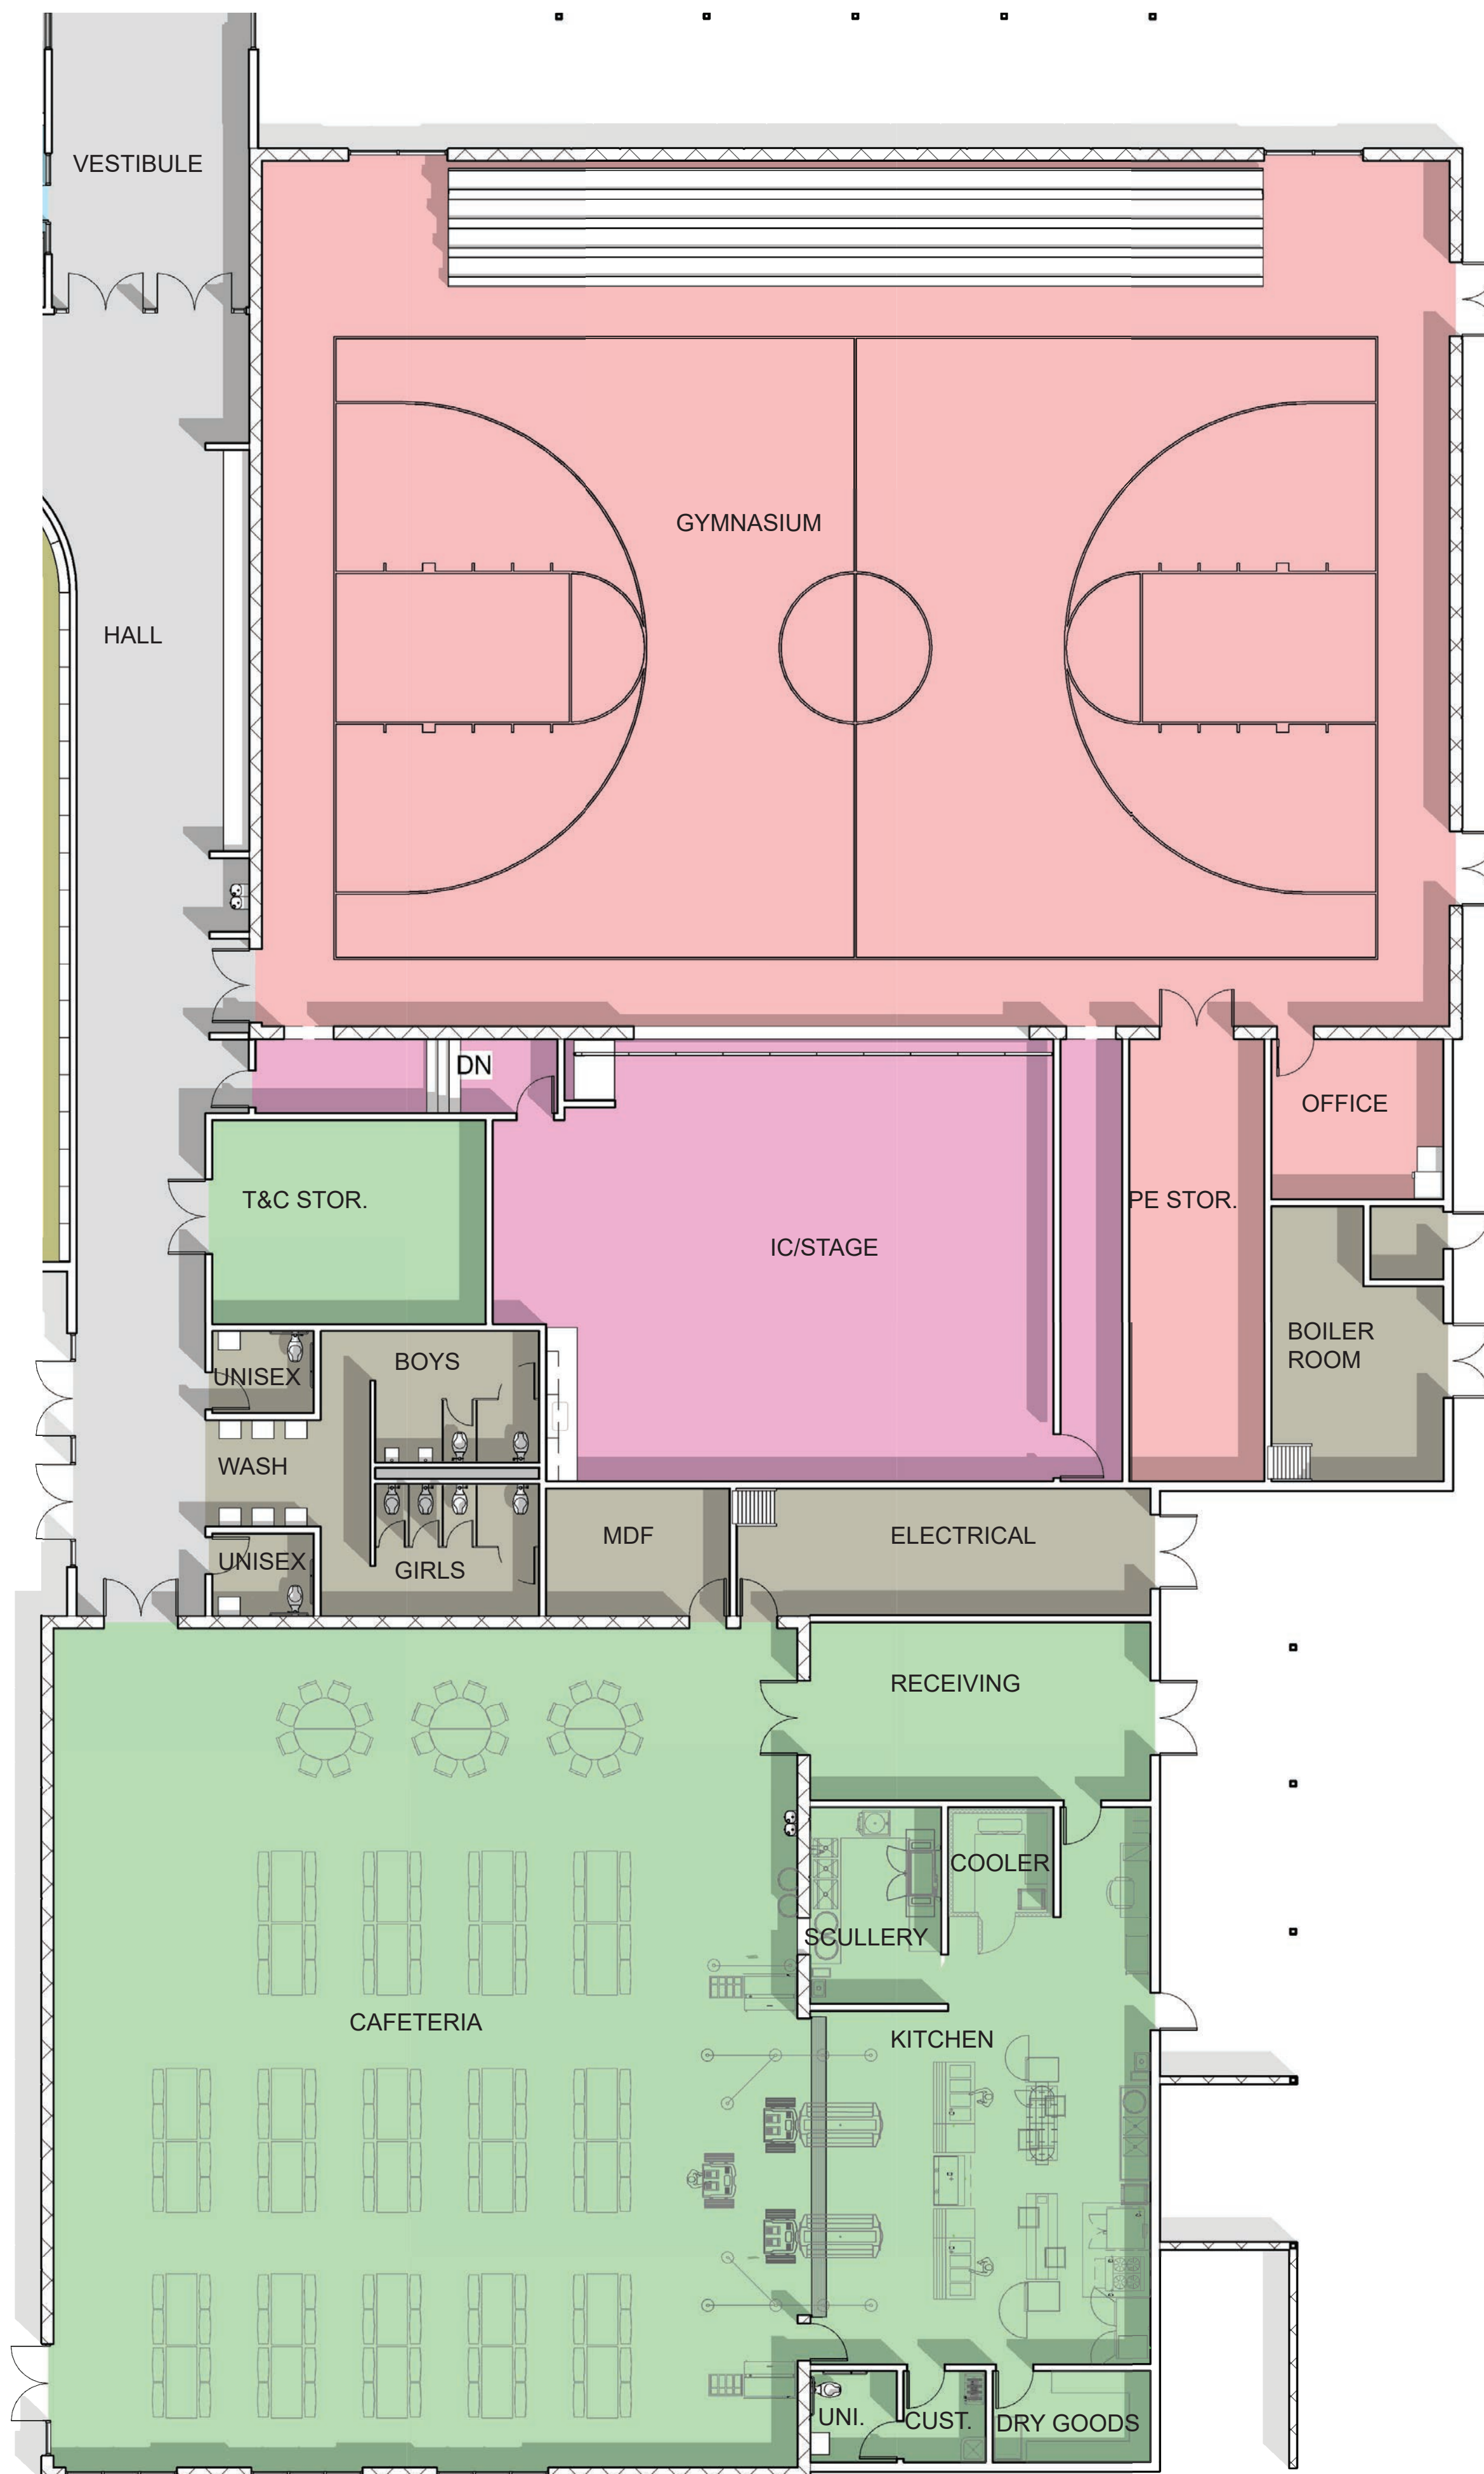



OAK GROVE ELEMENTARY SCHOOL


1500 NW OAK GROVE DRIVE, ALBANY OR 97321

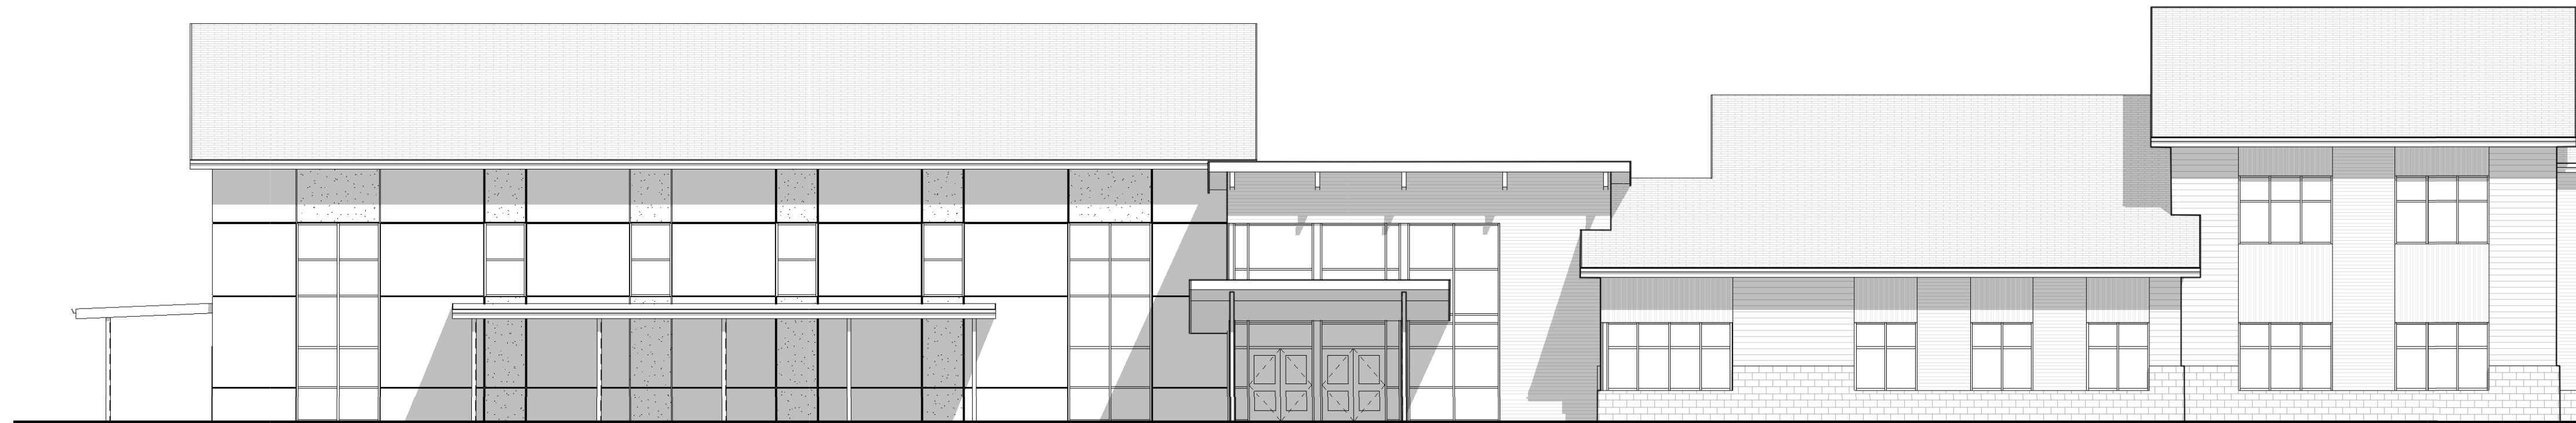


NORTH ELEVATION - ADMIN AND GYM



NORTH ELEVATION - CLASSROOM

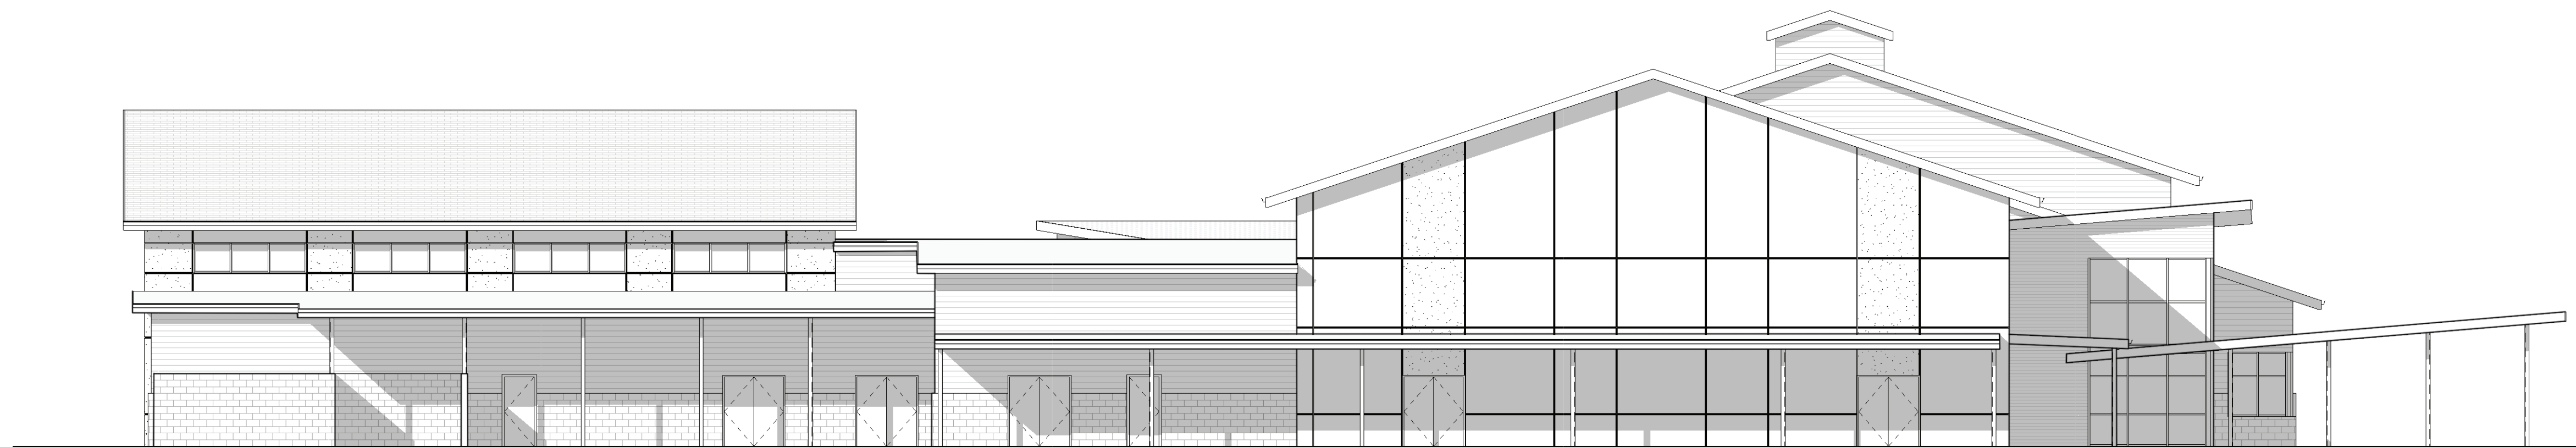

EAST ELEVATION

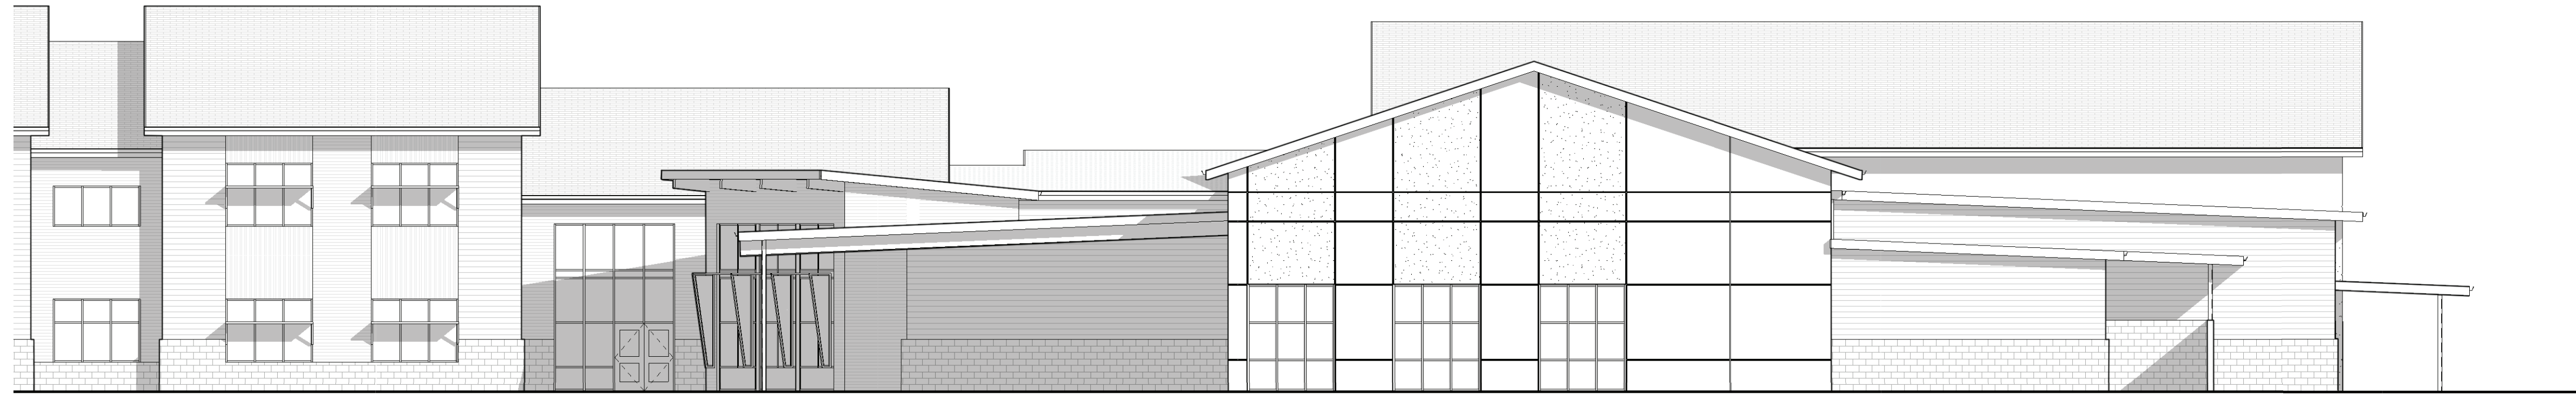

SOUTH ELEVATION - CAFE



SOUTH ELEVATION - CLASSROOM



WEST ELEVATION



OAK GROVE ELEMENTARY SCHOOL

1500 NW OAK GROVE DRIVE, ALBANY OR 97321



ENTRANCE - DESIGN OPTION 2



OAK GROVE ELEMENTARY SCHOOL

1500 NW OAK GROVE DRIVE, ALBANY OR 97321




PLAZA - DESIGN OPTION 2



OAK GROVE ELEMENTARY SCHOOL


1500 NW OAK GROVE DRIVE, ALBANY OR 97321

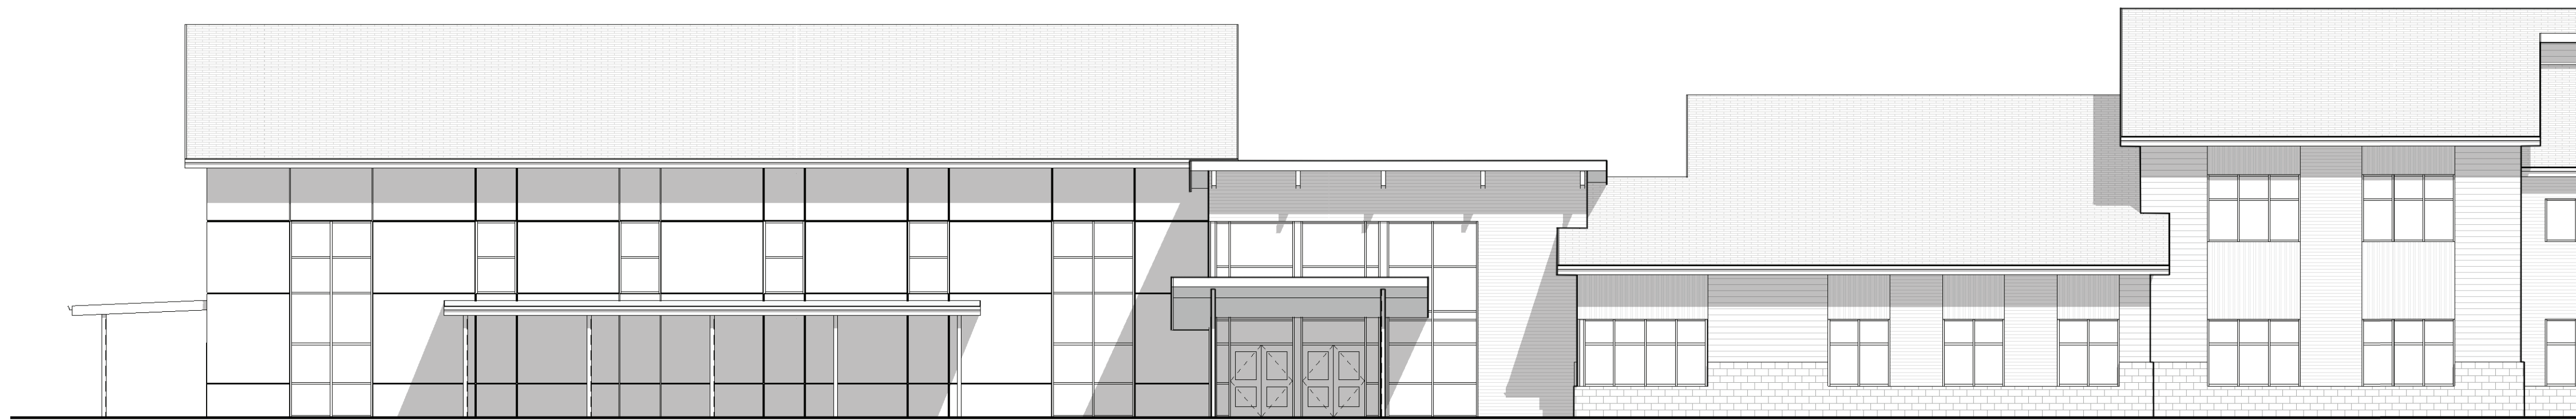

NORTH ELEVATION - ADMIN AND GYM




NORTH ELEVATION - CLASSROOM

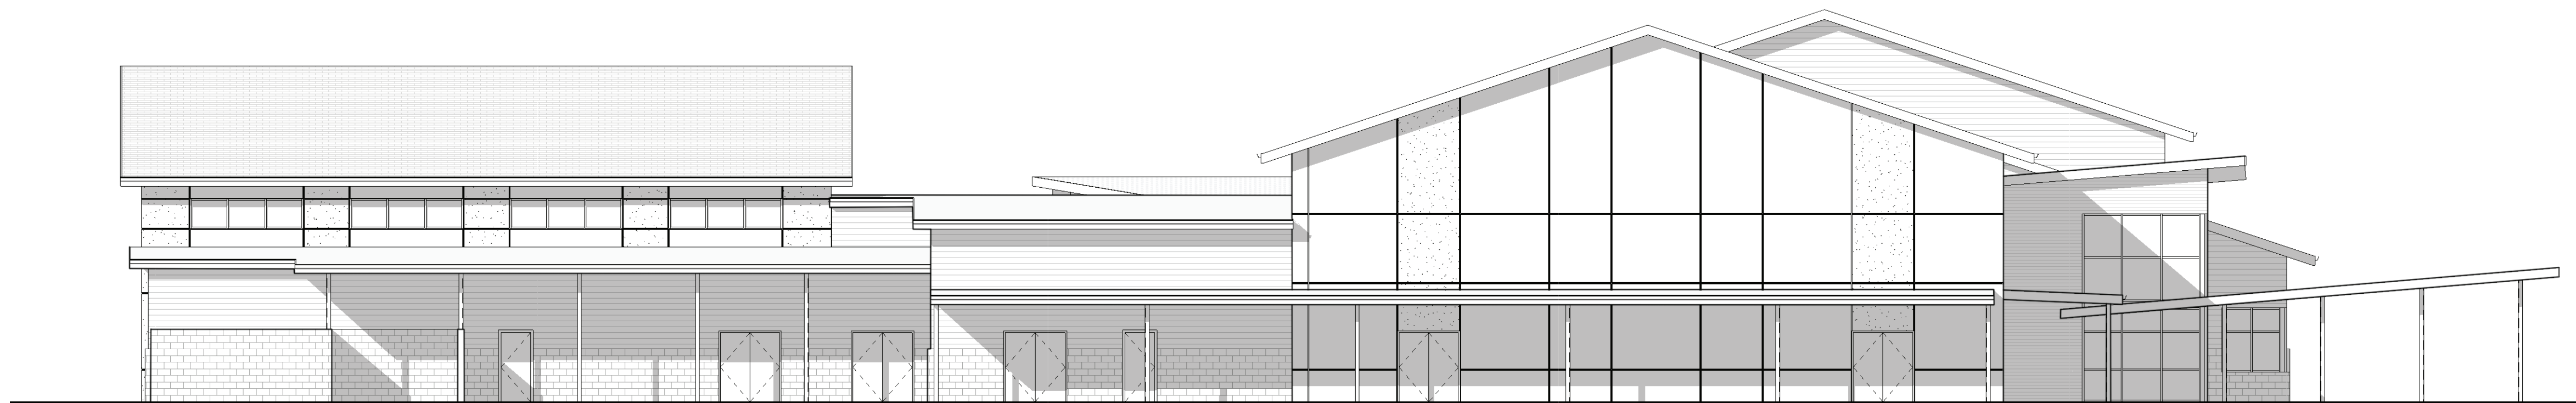

EAST ELEVATION


DESIGN OPTION 2

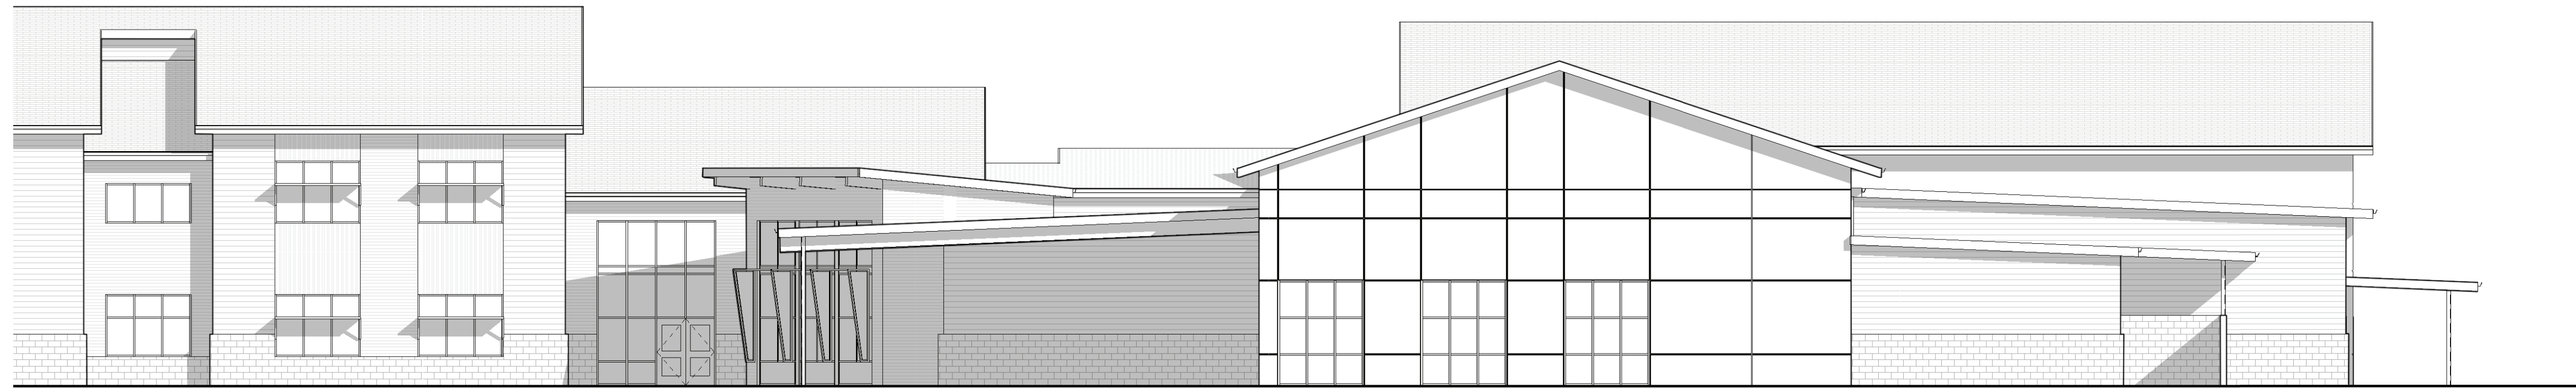

SOUTH ELEVATION - CAFE



SOUTH ELEVATION - CLASSROOM

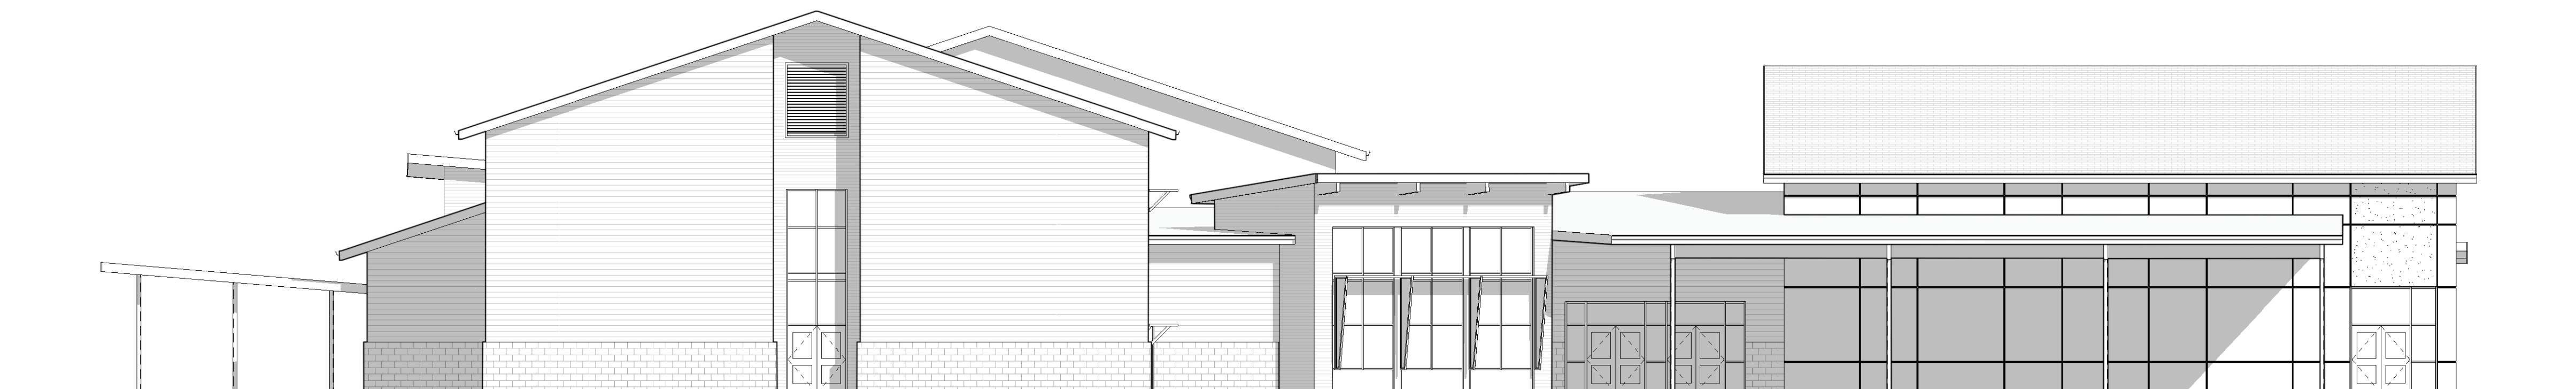

WEST ELEVATION